


TUNNEL AGRICOLO

mod. ARCO

scala 1:100

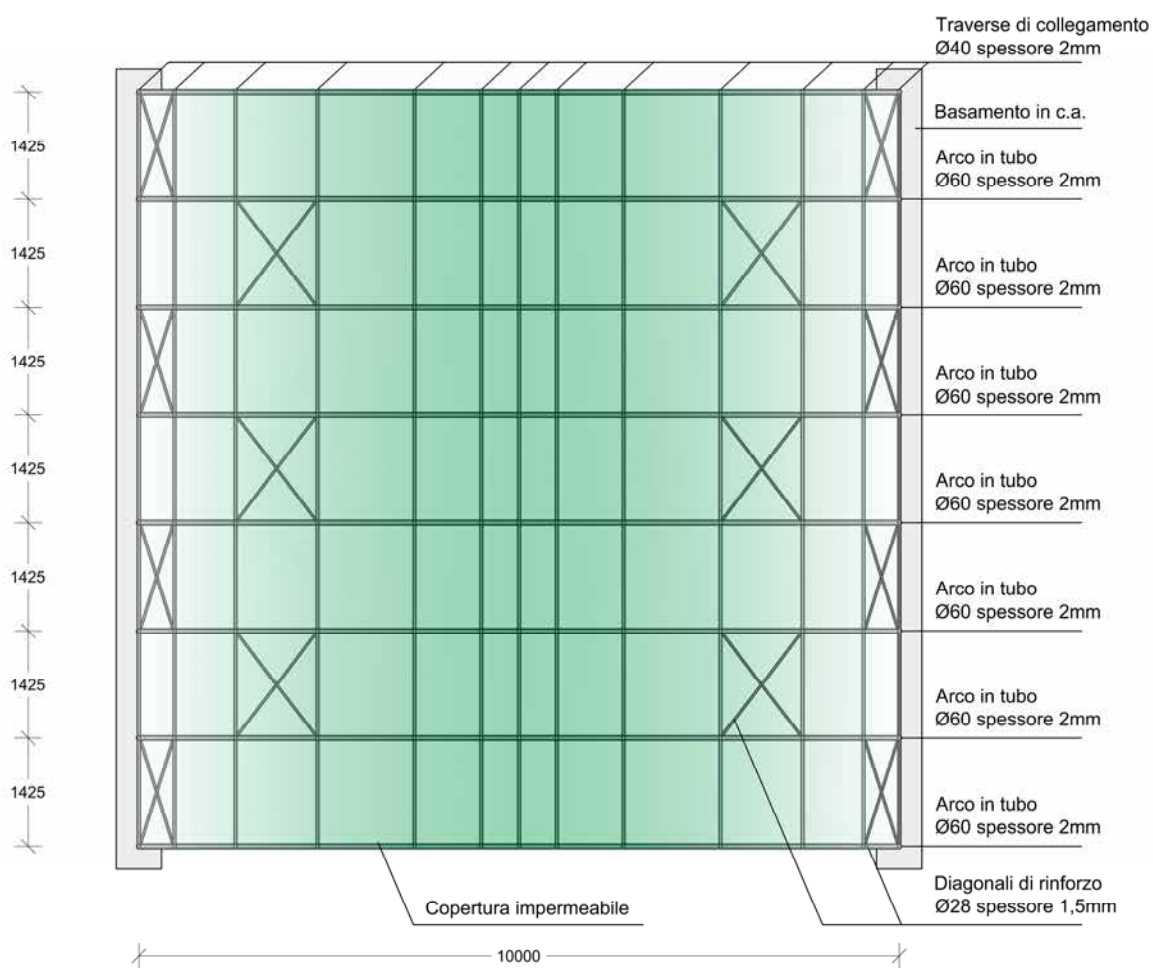

PLANIMETRIA

TUNNEL AGRICOLO

mod. ARCO

scala 1:100

