


TUNNEL AGRICOLO
mod. GAMBA DRITTA

scala 1:100

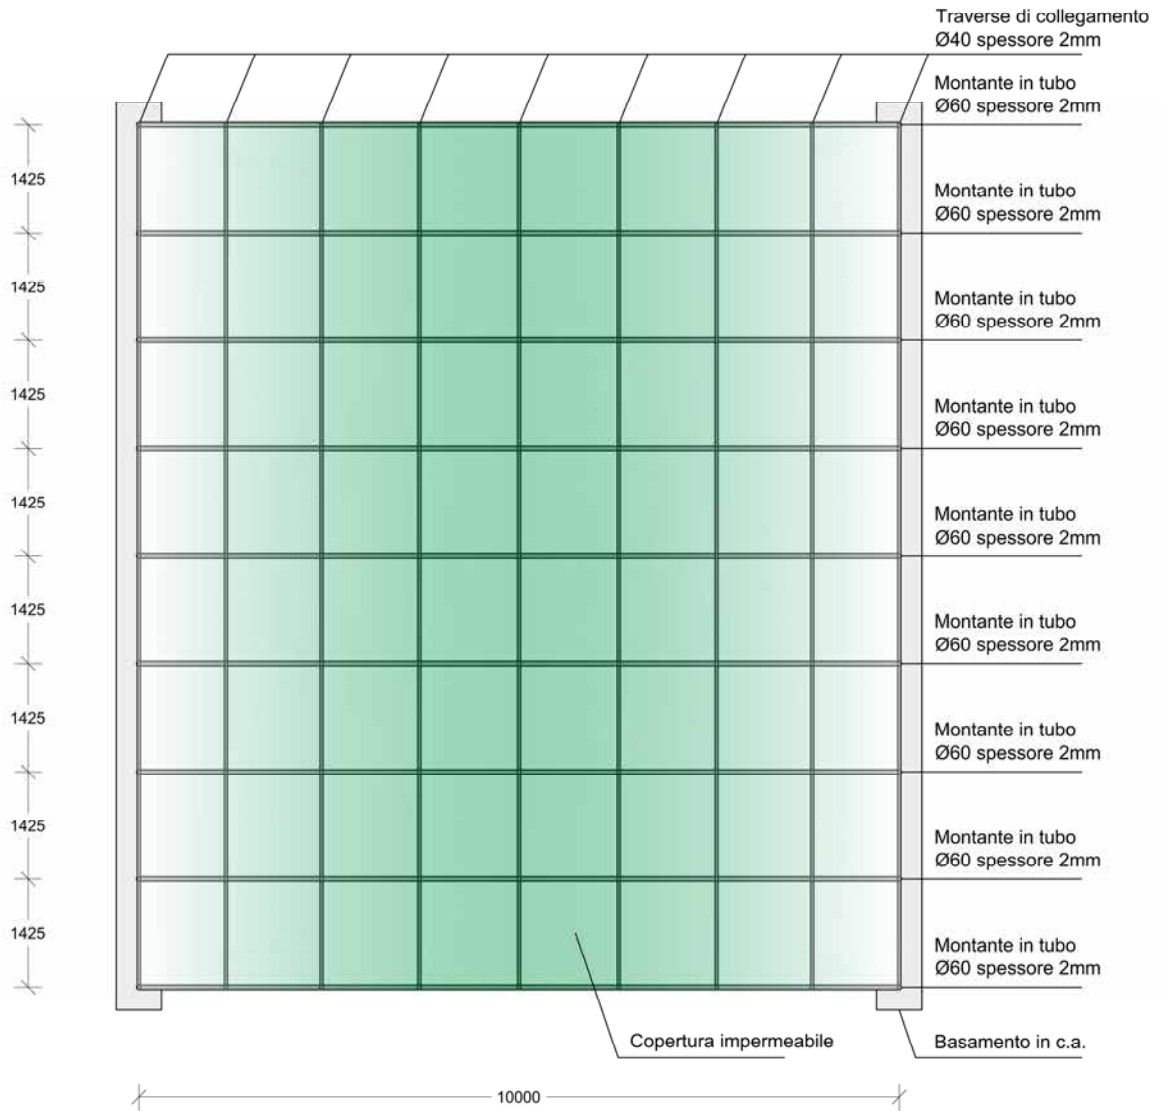

PLANIMETRIA

TUNNEL AGRICOLO
mod. GAMBA DRITTA

scala 1:100

